

Elevation (G)
Garage


Elevation (D)
Garage

Plan
Garage

Coupe de Mur Type
Garage

Elevation (F)
Garage

Elevation (P1)
Garage

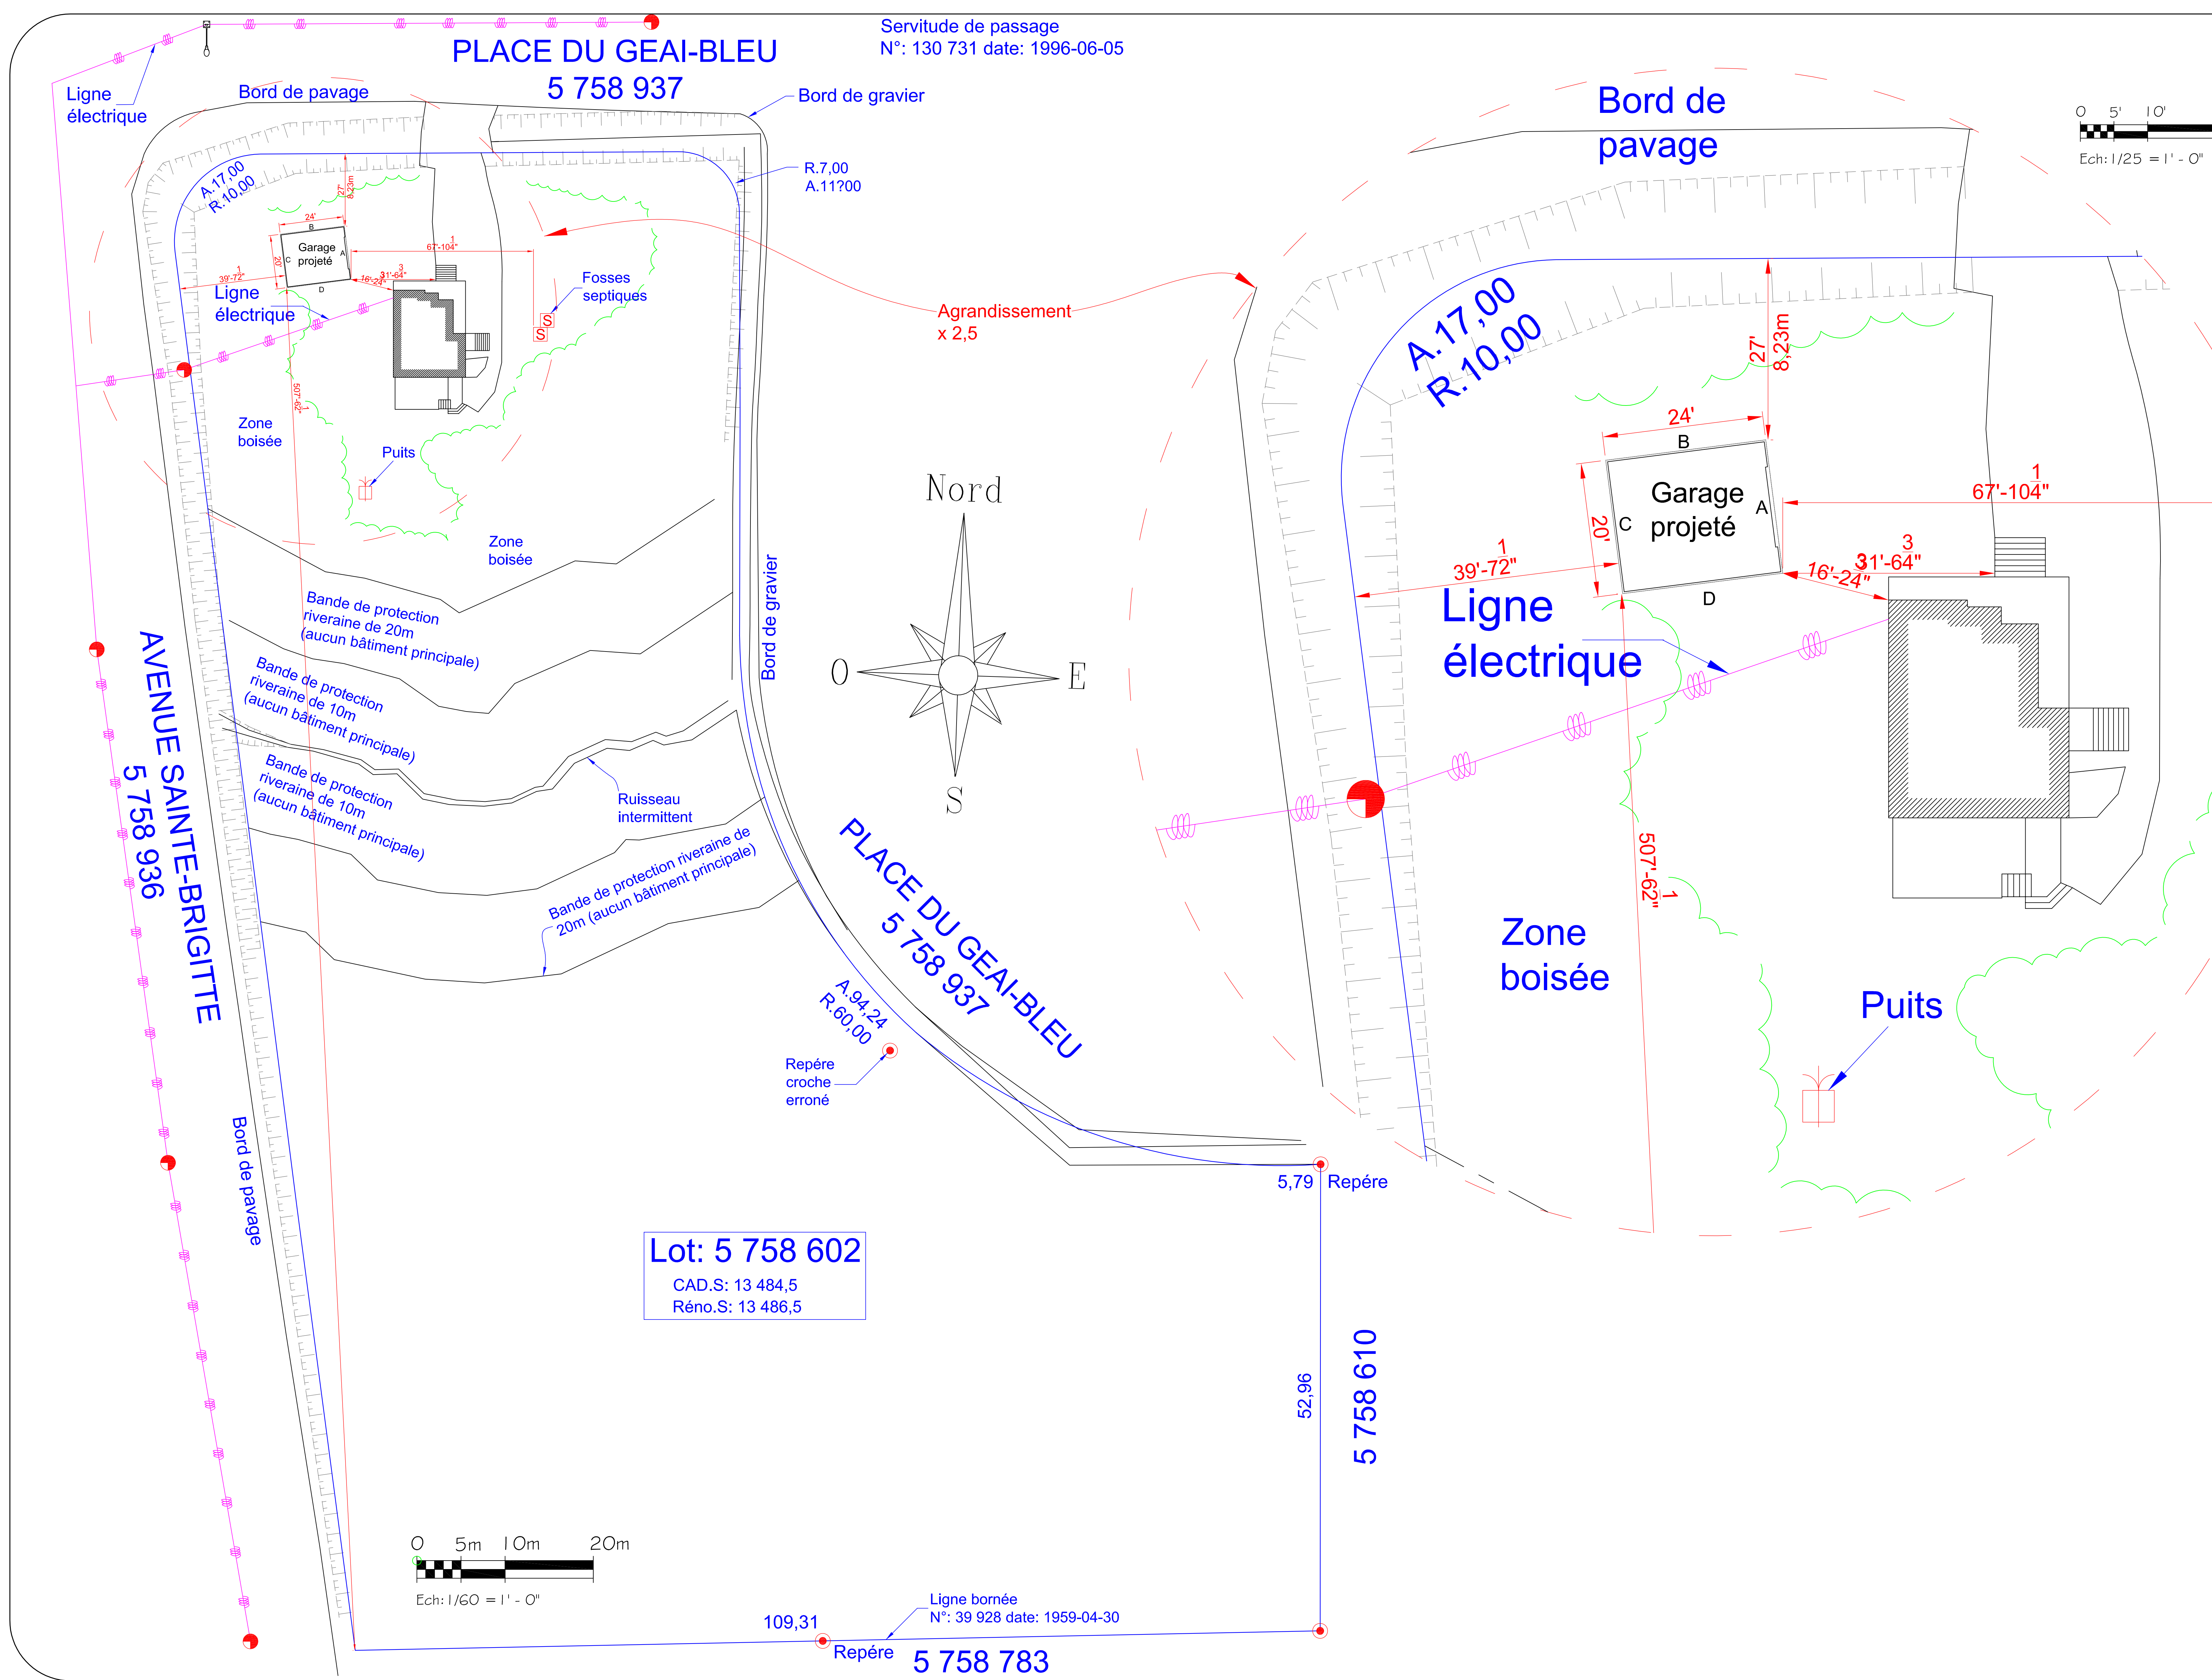

CLIENT: Duncan Mckie - 17057

Q3	Correction Implantation	B.N	19/1 2/24
Q2	Correction Implantation	B.N	04/1 2/24
Q1	Blocage de l'esquisse	B.N	12/1 1/24
NO.	REVISION	INIT.	DATE

PROJET:
Construction d'un garage
Dimension 24' x 20'

PROPRIETAIRE:

DESSIN:
Plan d'Implantation
Ech: 1/60 = 1' - 0" 1/25 = 1' - 0"

DATE: 11 Novembre 2024	CONCU PAR: Y.L
DESSINE PAR: N.B	VERIFIEE PAR: K.D
NO DU CONTRAT:	FEUILLE:

17057 9/9